



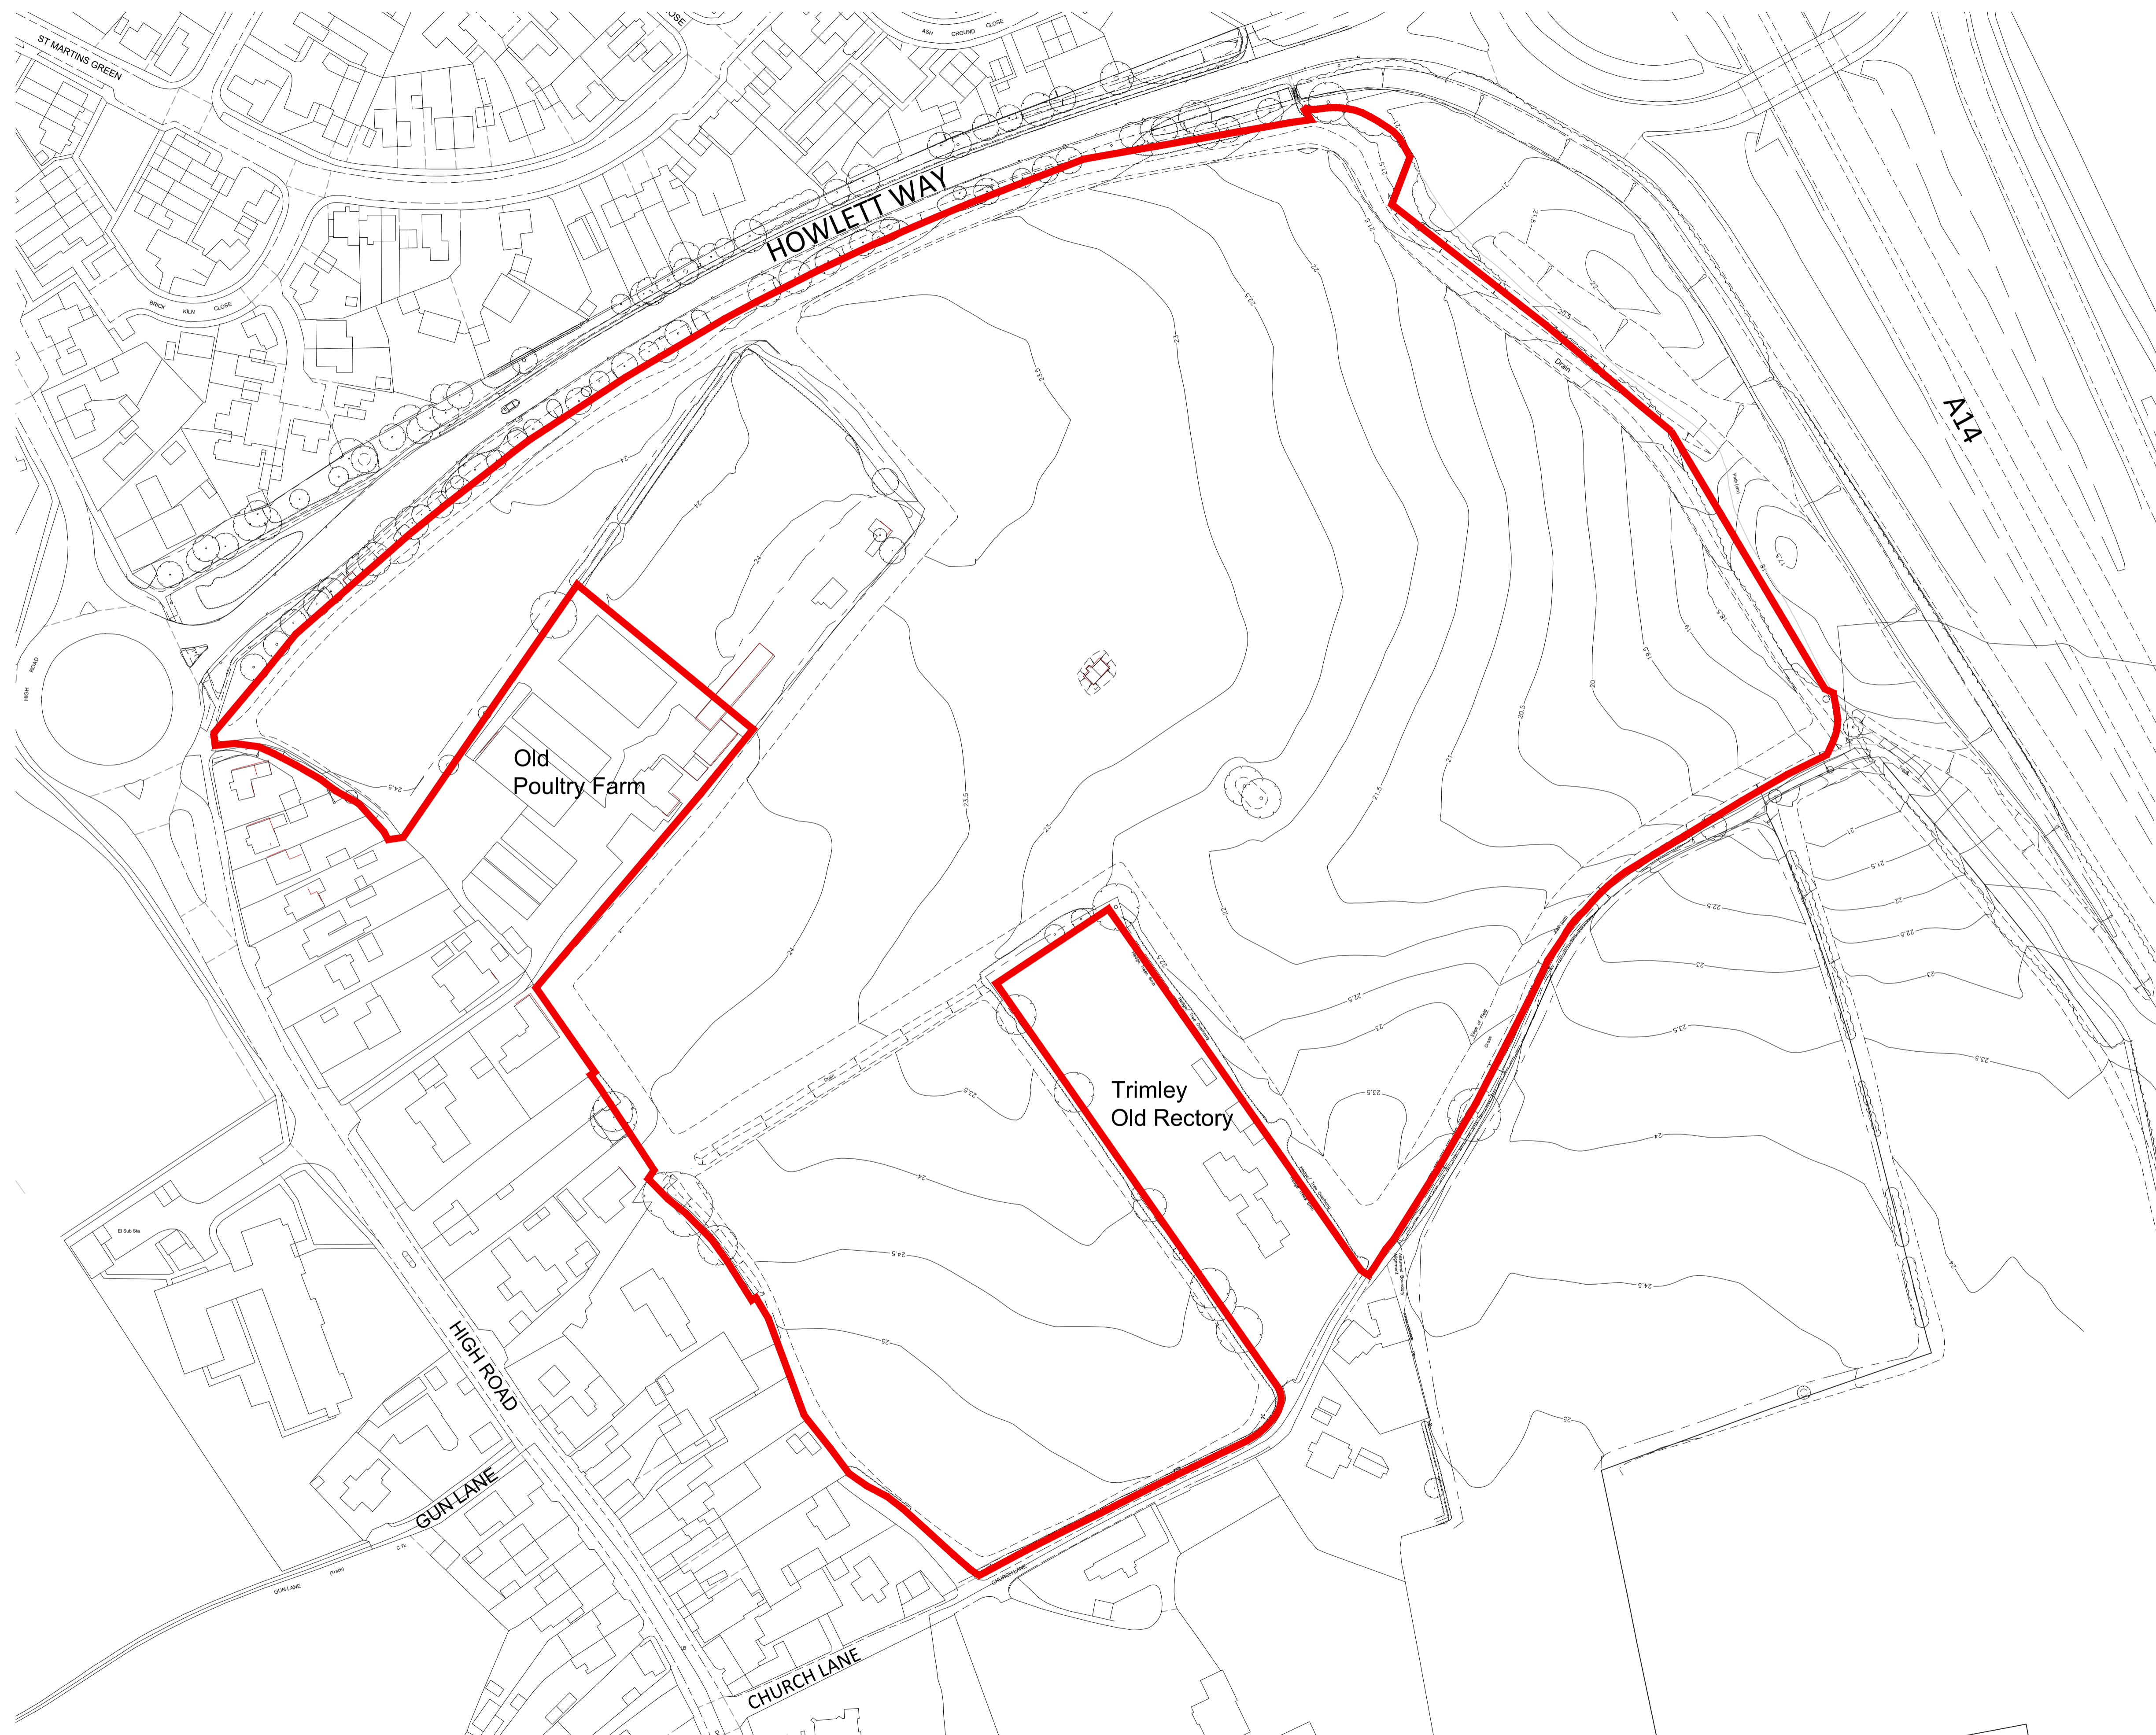

This drawing to be read in accordance with the specification/Bills of Quantities and related drawings.

No Dimensions to be scaled from this drawing. All stated dimensions to be verified on site and the Architect notified of any discrepancies.

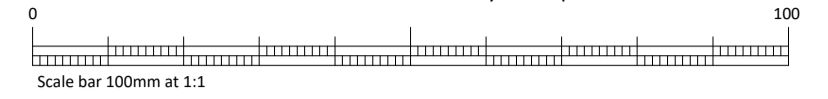

FOR PLANNING

Project
**TRIMLEY ST MARTIN
LAND OFF HOWLETT WAY
RESIDENTIAL DEVELOPMENT**

Title
EXISTING SITE PLAN

Scale
1:1000 @ A1

Date
DEC 2019

Drawn
SD

Checked
AL

Drawing Number
7845/P001

Revision
-

Saunders
Architecture + Urban Design