



Existing Site Plan

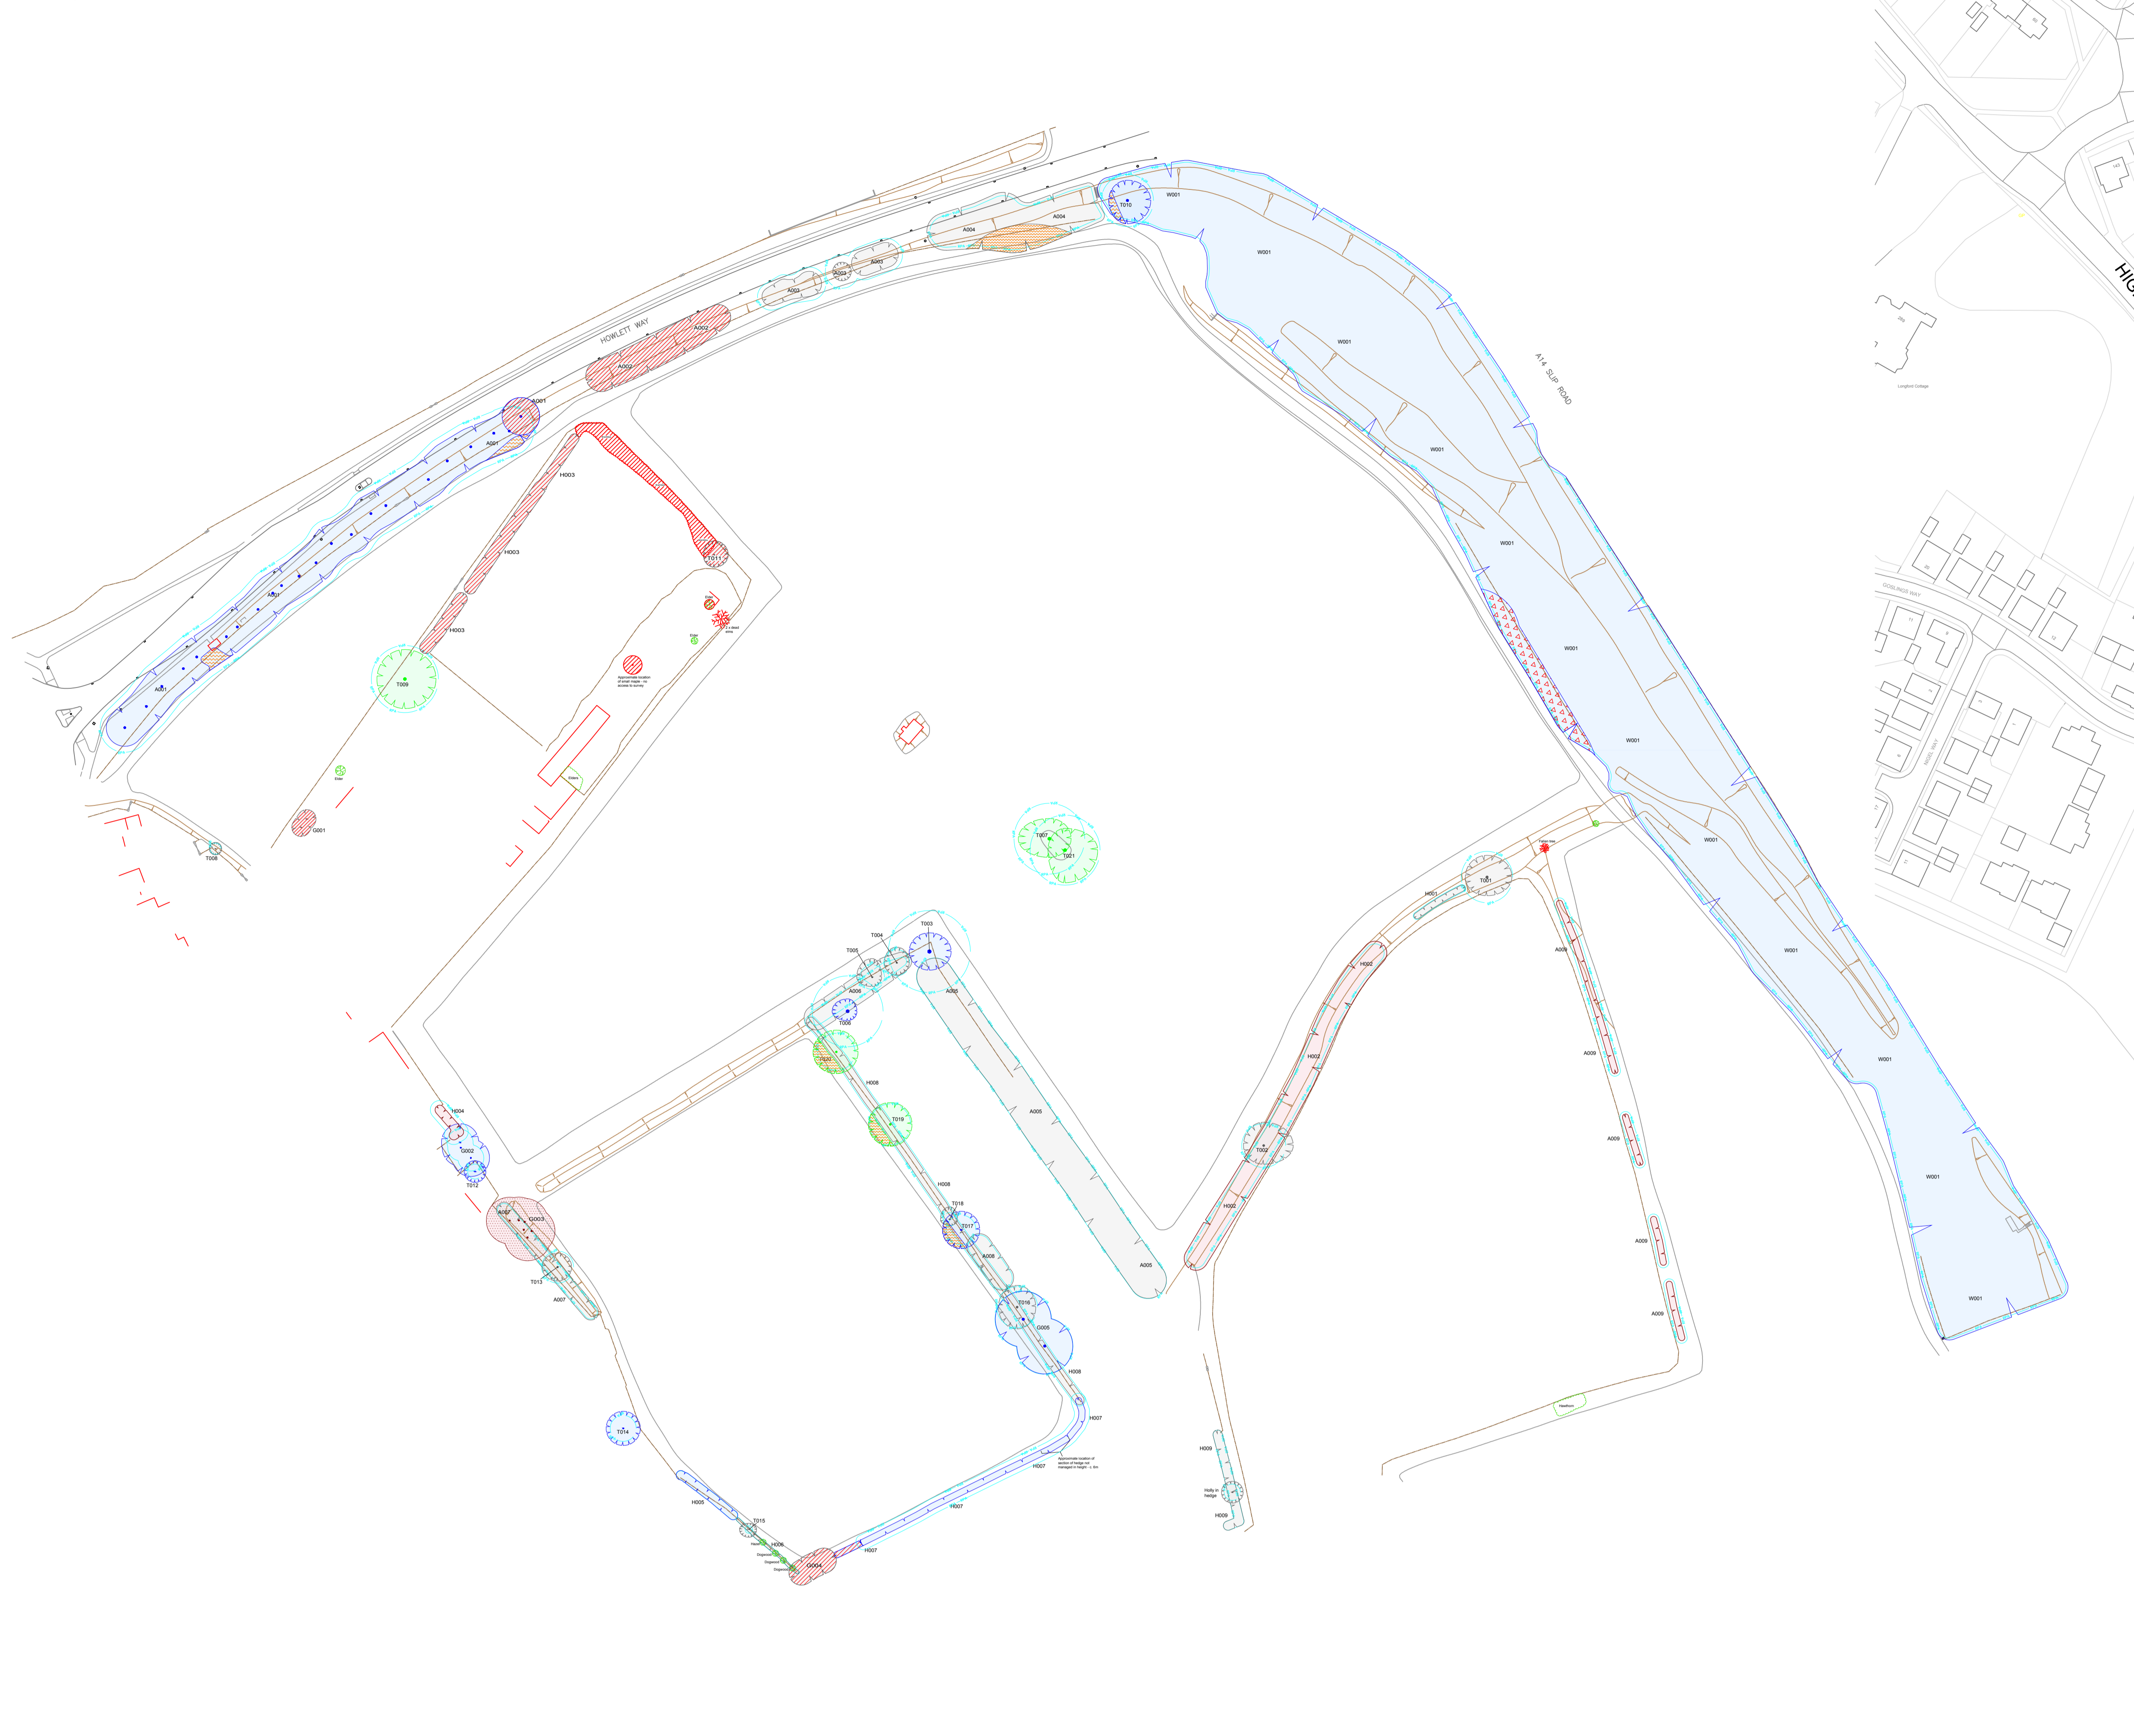

CATEGORY AND DEFINITION

Trees unsuitable for retention	
Category U	Those in such condition that they cannot realistically be retained as living trees in the current land use for longer than 10 years
Trees to be considered for retention	
Category A	Trees of high quality with an estimated remaining life expectancy of at least 40 years
Category B	Trees of moderate quality with an estimated remaining life expectancy of at least 20 years
Category C	Trees of low quality with an estimated remaining life expectancy of at least 10 years, or young trees with a stem diameter below 150mm

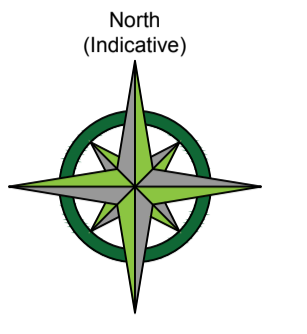

NOTE:

Hayden's Arboricultural Consultants were provided with a Topographical Survey but these do not always show the positions of all the trees/features on site. The locations of any additional features have been fixed using GPS. As such the position of the trees/landscape features should not be taken as exact but gives a fair distribution of their locations on site.

LEGEND

	Existing Tree/Hedge BS 5837:2012 Category A
	Existing Tree/Hedge to be crown lifted to allow for development
	Existing Tree/Hedge BS 5837:2012 Category B
	Existing Tree/Hedge to be crown lifted to allow for development
	Remove understory trees/shrubs and crown lift large trees
	Existing Tree/Hedge BS 5837:2012 Category C
	Existing Tree/Feature to be removed to allow for development BS 5837:2012 Category C
	Existing Tree/Hedge to be crown lifted to allow for development
	Existing Tree/Hedge BS 5837:2012 Category U
	Existing Tree/Hedge to be Removed BS 5837:2012 Category U
	Line of Root Protection Area (RPA) - calculated following guidelines set in BS 5837:2012
	Additional feature which doesn't meet BS 5837:2012 categorisation but is included for reference
	Additional feature which doesn't meet BS 5837:2012 categorisation to be removed for development
	Dead or Dying Tree
	Line of proposed temporary protective barrier
	Line of proposed Root Pruning
	Area of temporary Ground Protection
	Minimum area to be covered with organic mulch
	Proposed development within & close to the RPA to be constructed following the No Dig Specification

Proposed Site Plan



B 15.01.20 NT Based on Rendal Surveys drawing no. 14780 and Proposed layout
 Date: 15.01.20 By: NT
 Date: 15.01.20 By: NT

The position, condition, and dimensions of the trees are based on a site survey undertaken on 23/01/18

"The original of this drawing was produced in colour - a monochrome copy should not be relied upon"

Scale 1:1000
 0m 20m 40m 60m 80m 100m



© HAYDEN'S 2019
 5 Moseleys Farm Business Centre
 Fornham All Saints,
 Bury St Edmunds
 Suffolk IP28 6JY
 Tel: 01284 765391
 Mobile: 07850 167400
 Twitter: @treesurveyors
 Email: info@treesurveys.co.uk
 Web Page: www.treesurveys.co.uk

Client: Bidwells (Cheimsford) Drawing Title: Prelim AIA

Site: Land off Howlett Way, Trimley St Martin, Suffolk

Date: 15.01.20 Drawn by: NT CAD FILE NO: C:\IP\6550-D-AIA - Howlett Way Trimley St Martin.dwg

Scale: 1:1000 (A0) Checked by: BF Drawing No: 6550-D-AIA Rev: B