


This drawing to be read in accordance with the specification/Bills of Quantities and related drawings. No Dimensions to be scaled from this drawing. All stated dimensions to be verified on site and the Architect notified of any discrepancies.

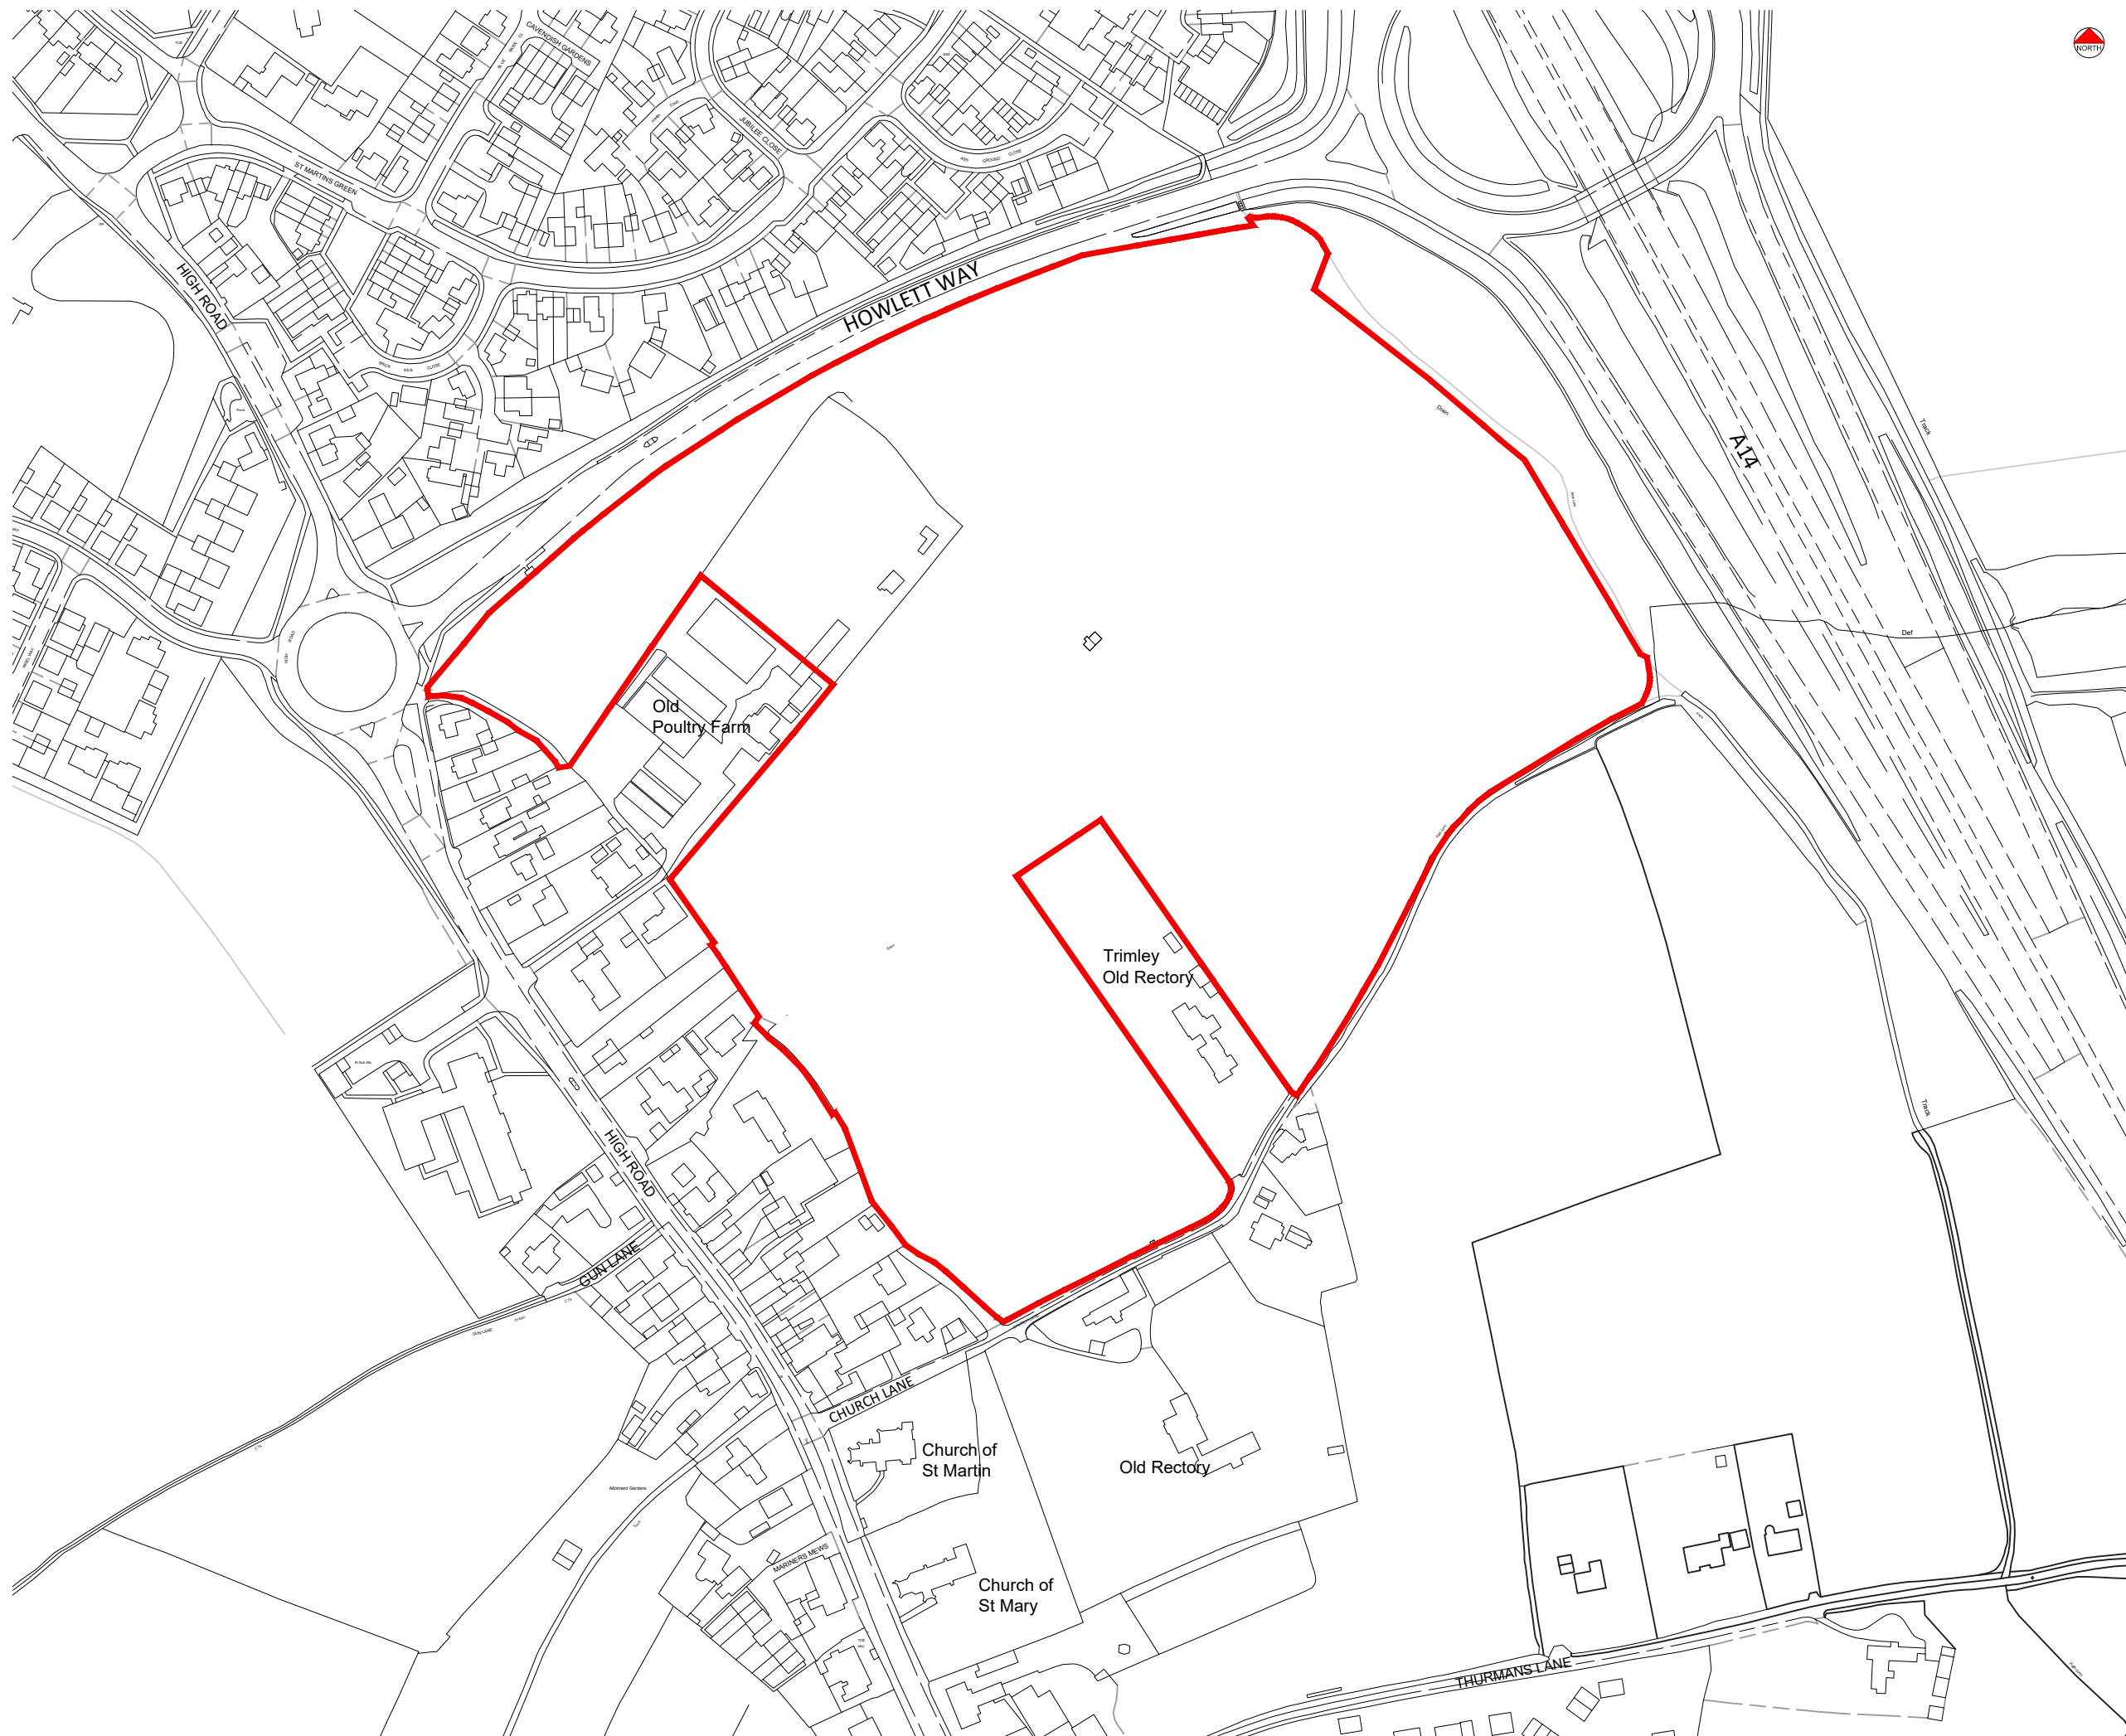

Scale bar 50mm at 1:1



# FOR PLANNING

Project  
**TRIMLEY ST MARTIN  
LAND OFF HOWLETT WAY  
RESIDENTIAL DEVELOPMENT**

Title  
**SITE LOCATION PLAN**

Scale  
1:2500 @ A3  
Date  
DEC 2019  
Drawn  
SD  
Checked  
AL

Drawing Number  
**7845/P100**  
Revision  
-

**Saunders**  
Architecture + Urban Design