


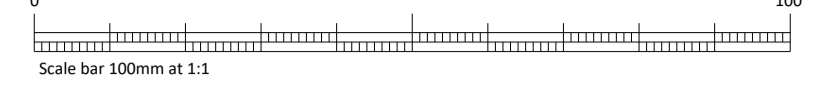

NOTES

This drawing to be read in accordance with the specification/Bills of Quantities and related drawings.

No Dimensions to be scaled from this drawing. All stated dimensions to be verified on site and the Architect notified of any discrepancies.



NOTE: TREES LOCATED IN PRIVATE PLOTS ARE SHOWN INDICATIVELY; TREES IN PUBLIC AREAS ARE PROPOSED.

KEY:

-  FLATS
-  HOUSES
-  PROPOSED DRAINAGE BASINS
-  PROPOSED ZEBRA CROSSING
-  EXISTING MATURE TREES (UN-SURVEYED)
-  EXISTING PUBLIC RIGHT OF WAY (SHOWN BLUE DOTTED)



## FOR PLANNING

REV	DATE	NOTE	IN
A	01/20	UPDATES TO VILLAGE GREEN	JH

Project  
**TRIMLEY ST MARTIN  
 LAND OFF HOWLETT WAY  
 RESIDENTIAL DEVELOPMENT**

Title  
**ILLUSTRATIVE SITE LAYOUT**

Scale 1:1000 @A1	Date Dec 2019
Drawn SD	Checked AL
Drawing Number <b>7845/P101</b>	Revision <b>A</b>

**Saunders**  
 Architecture + Urban Design